



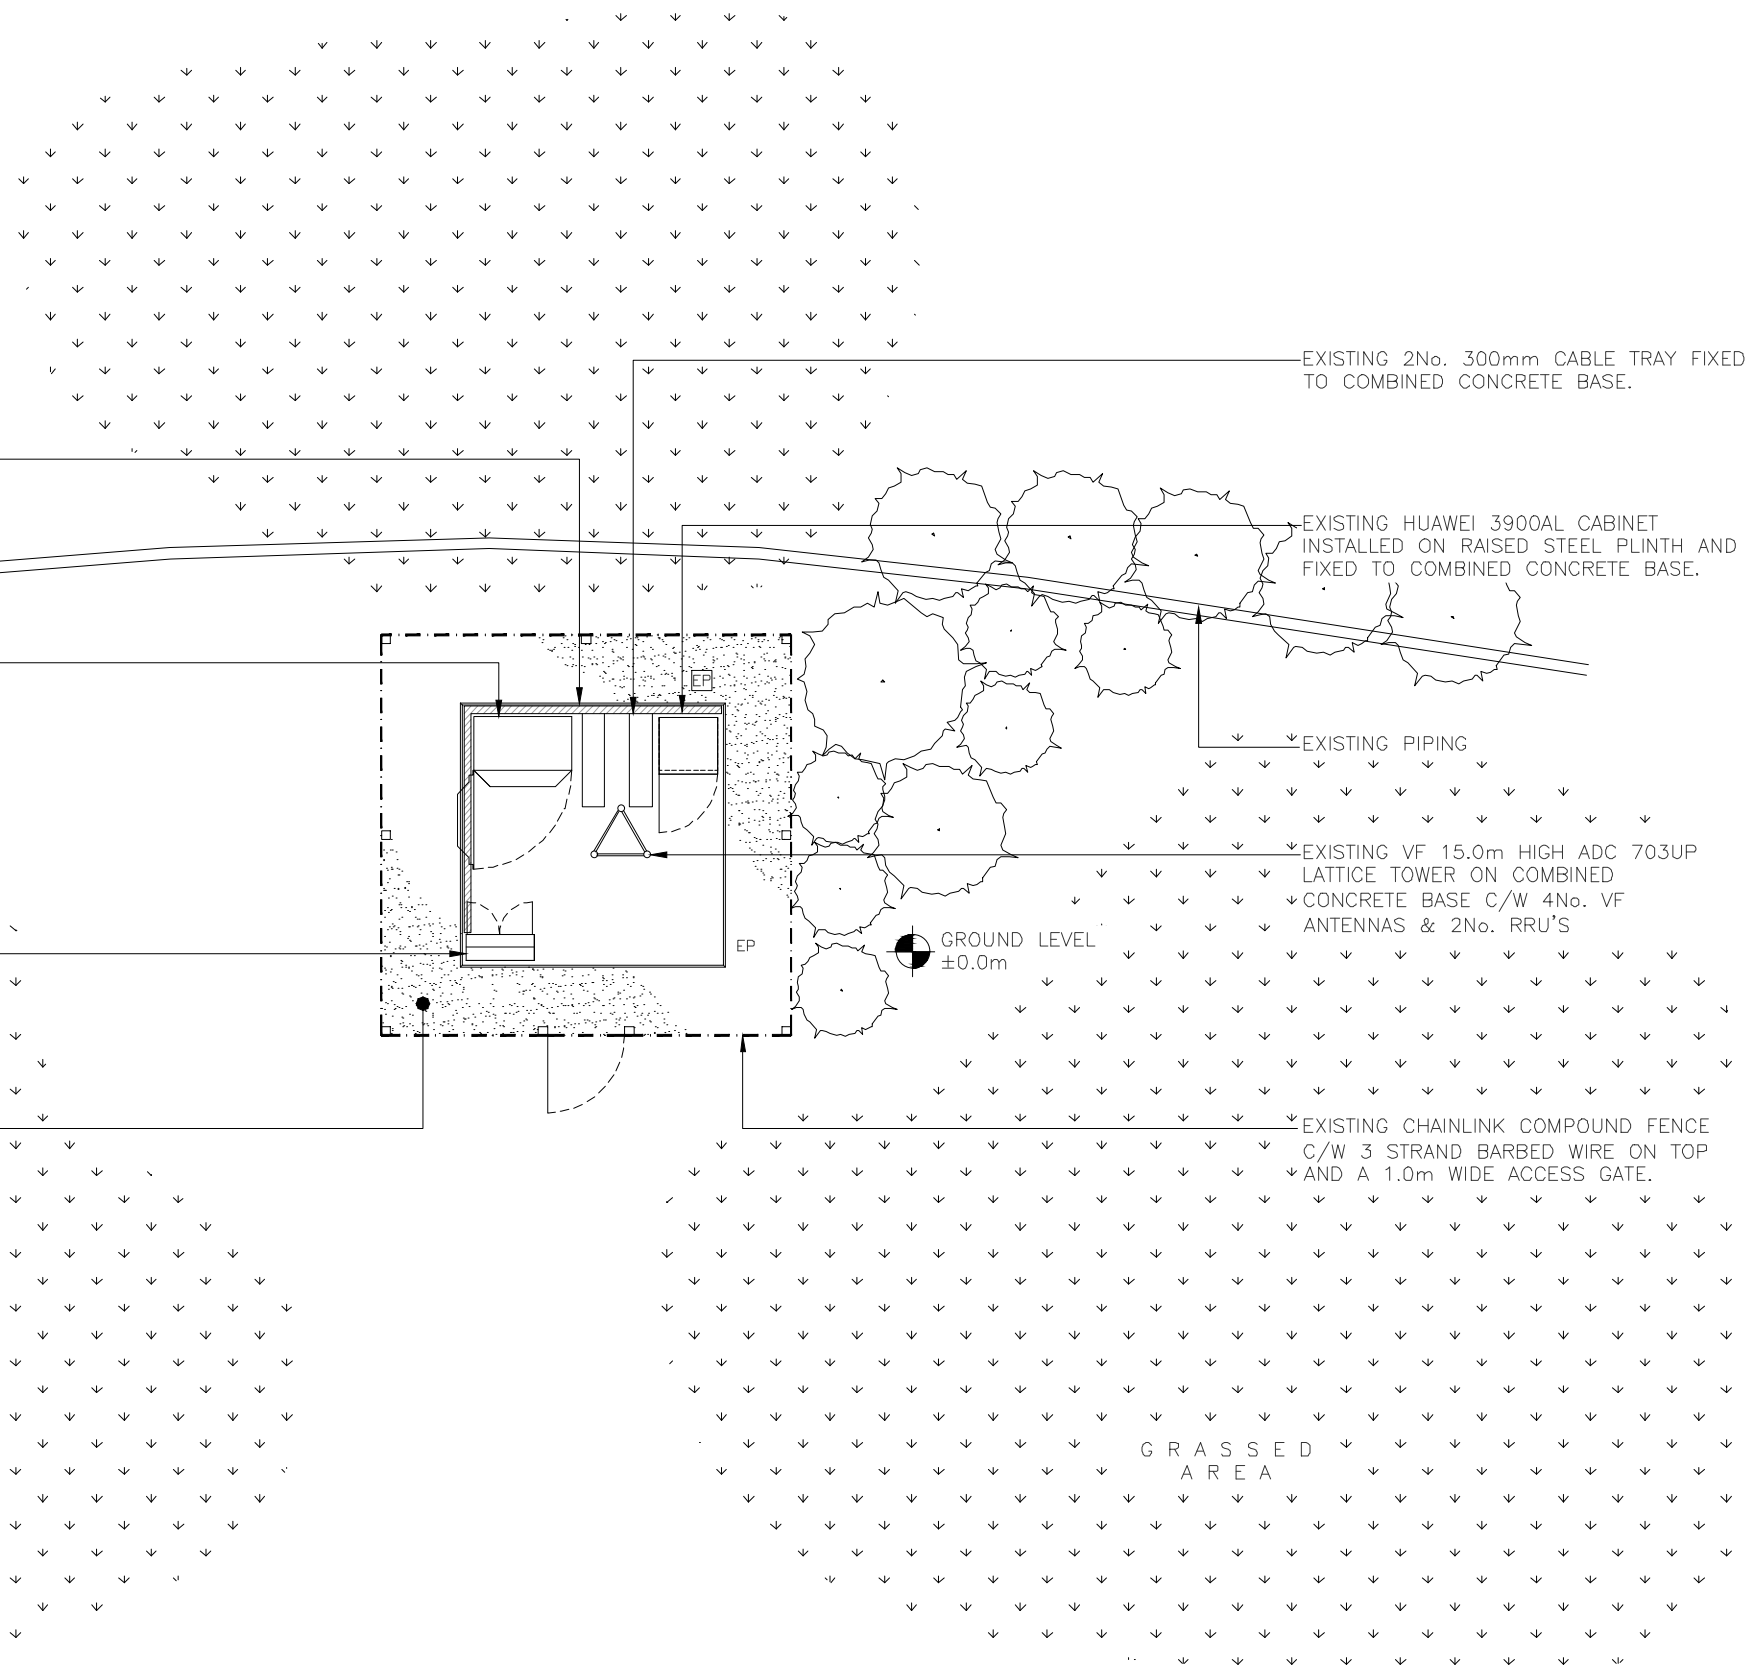


5000 0 5000 10000

ORIGINAL SCALE AT A3 - 1:100 ALL DIMENSIONS IN MILLIMETRES

Drawn: TCL	Date: 10.05.21	Checked: BH	Date: 10.05.21	B
---------------	-------------------	----------------	-------------------	---

Issue:

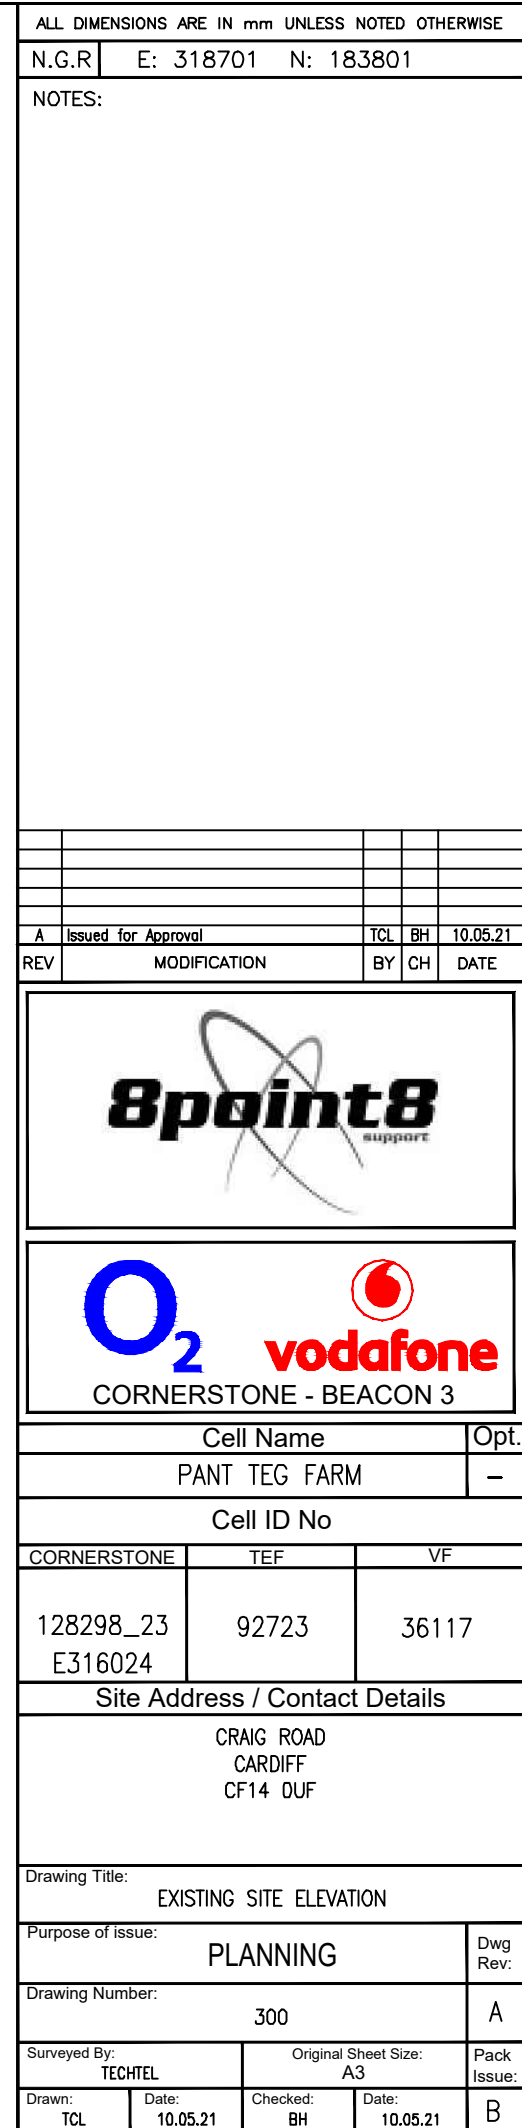 

ALL DIMENSIONS ARE IN mm UNLESS NOTED OTHERWISE

N.G.R | E: 318701 N: 183801

NOTES:

A	Issued for Approval	TCL	BH	10.05.21
REV	MODIFICATION	BY	CH	DATE




Cell Name	Opt.
PANT TEG FARM	-

Cell ID No		
CORNERSTONE	TEF	VF
128298_23 E316024	92723	36117

Site Address / Contact Details		
CRAIG ROAD CARDIFF CF14 0UF		

Drawing Title: PROPOSED SITE ELEVATION				
Purpose of issue: PLANNING				Dwg Rev:
Drawing Number: 301				A
Surveyed By: TECHTEL		Original Sheet Size: A3		Pack Issue:
Drawn: TCL	Date: 10.05.21	Checked: BH	Date: 10.05.21	B

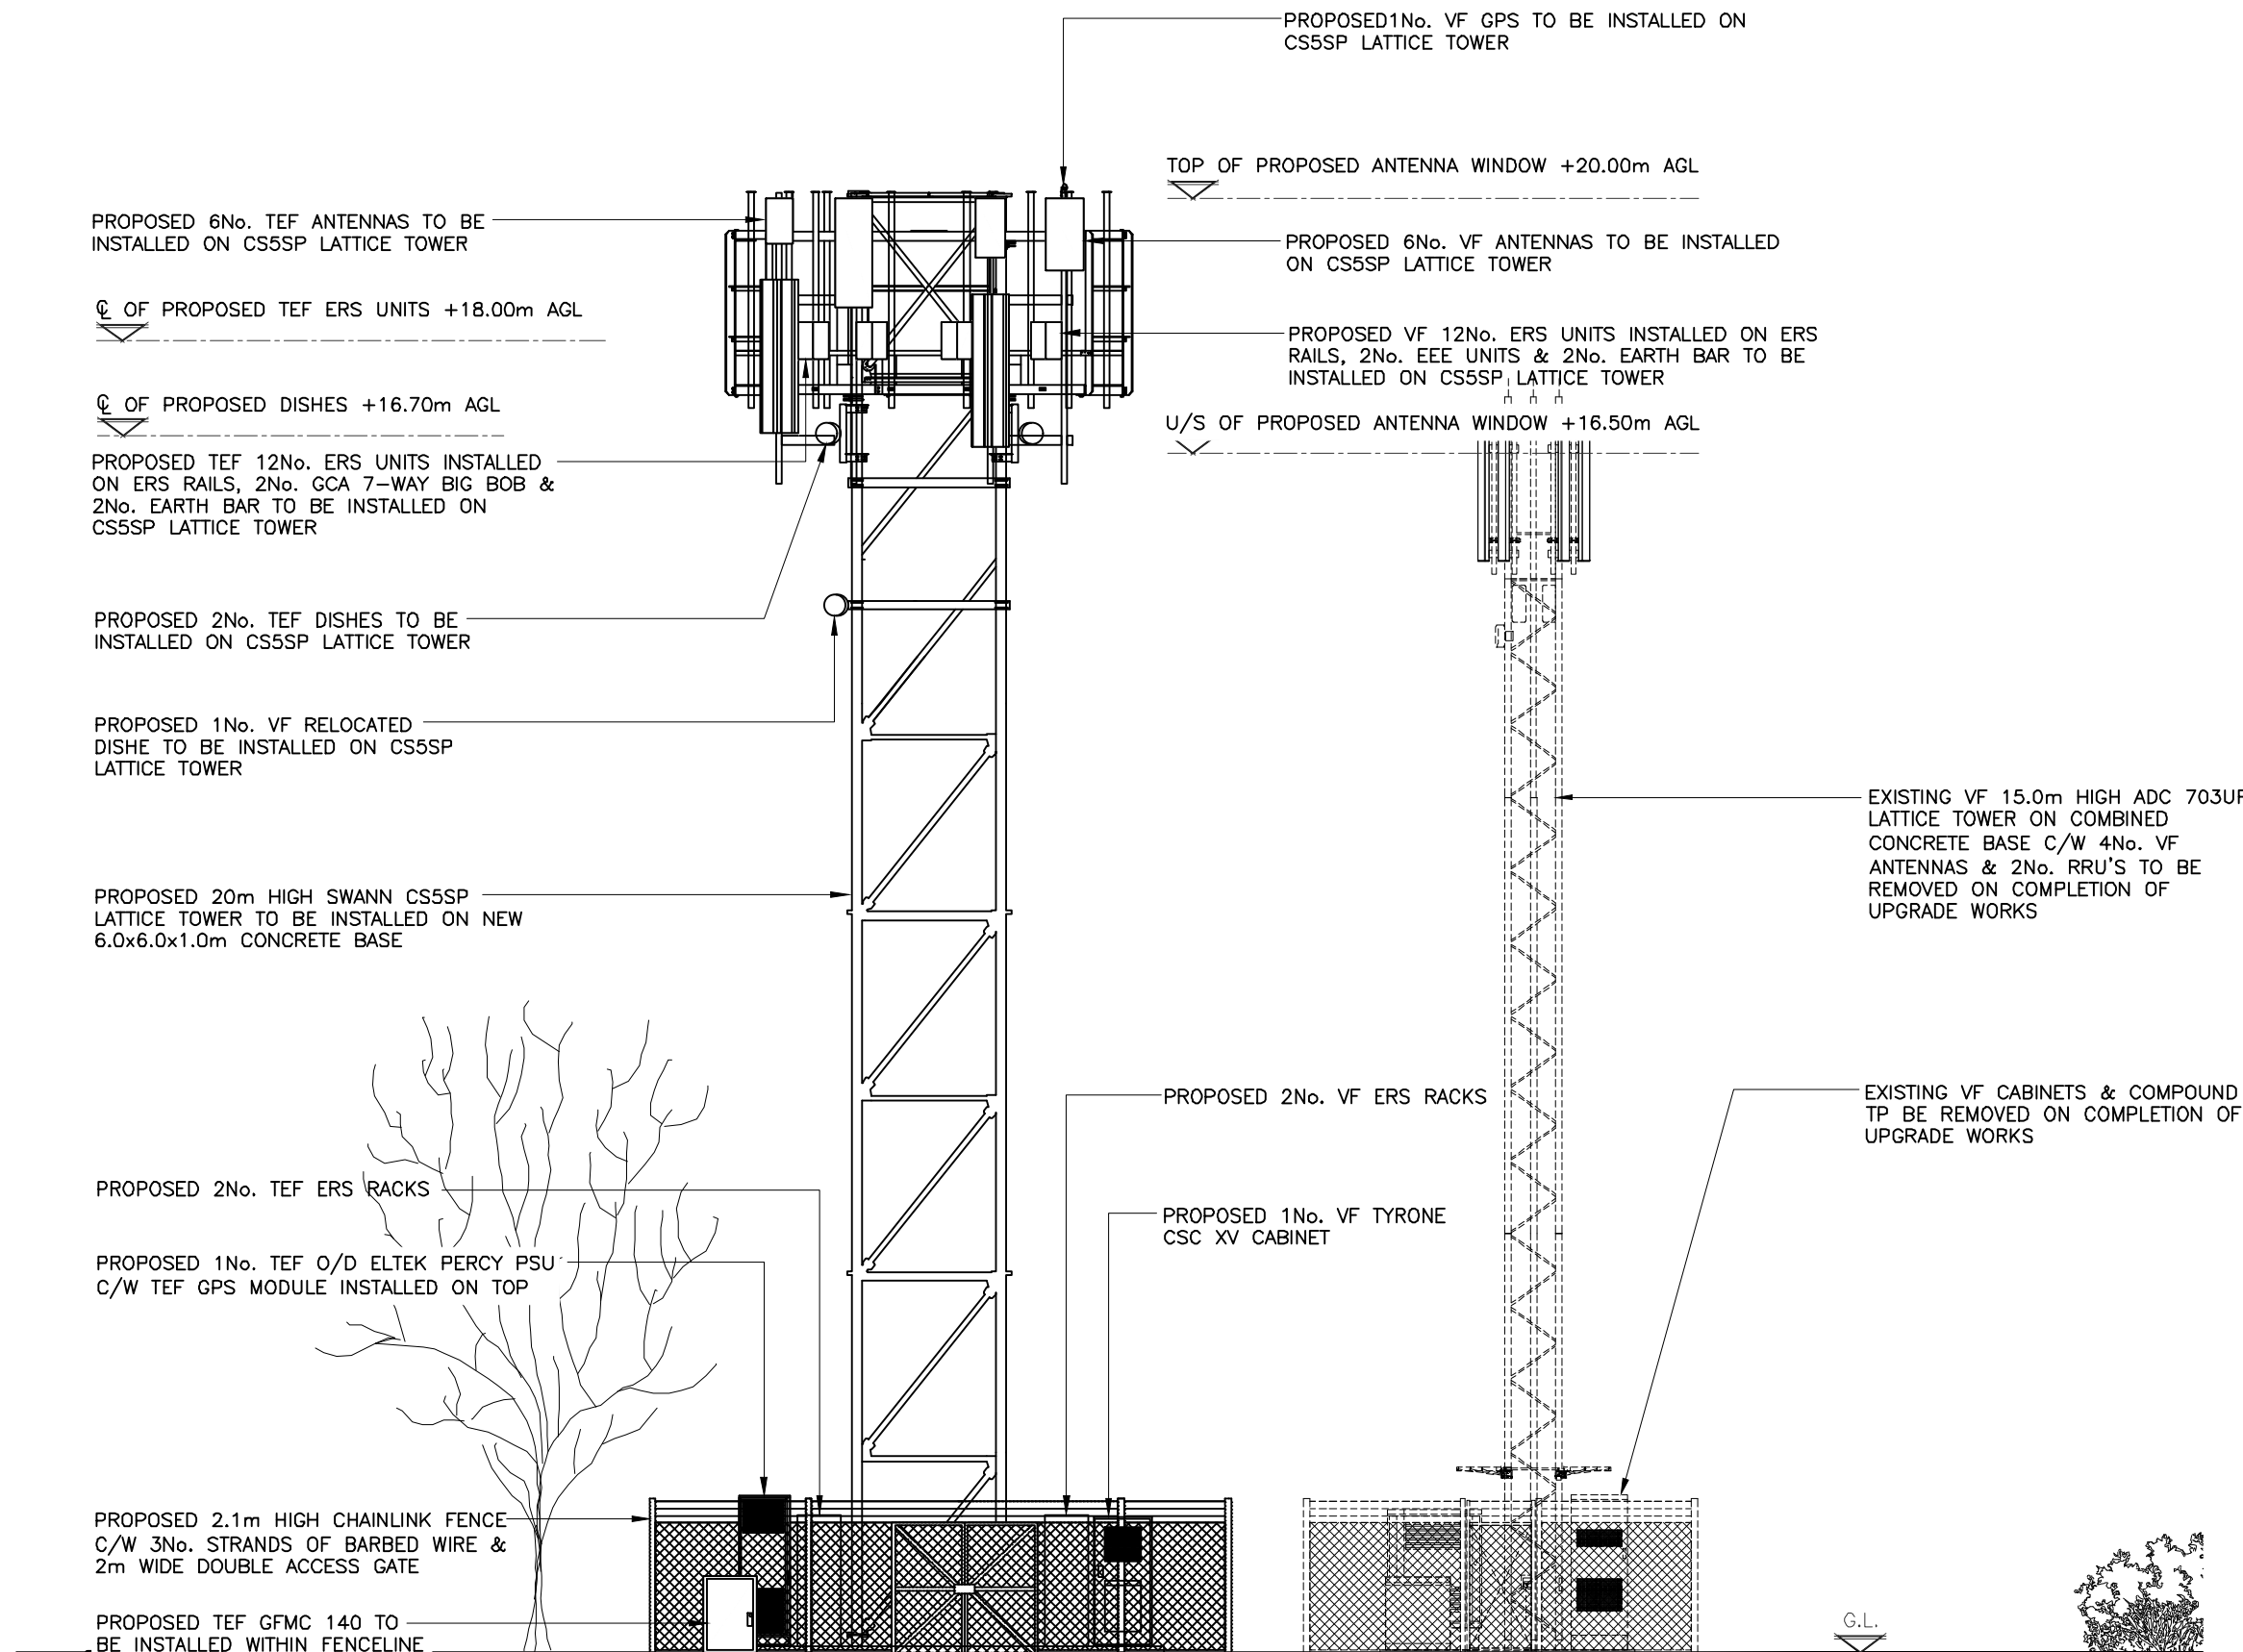

PROPOSED SOUTH ELEVATION
(1:100)

5000 0 5000 10000

ORIGINAL SCALE AT A3 - 1:100

ALL DIMENSIONS IN MILLIMETRES