
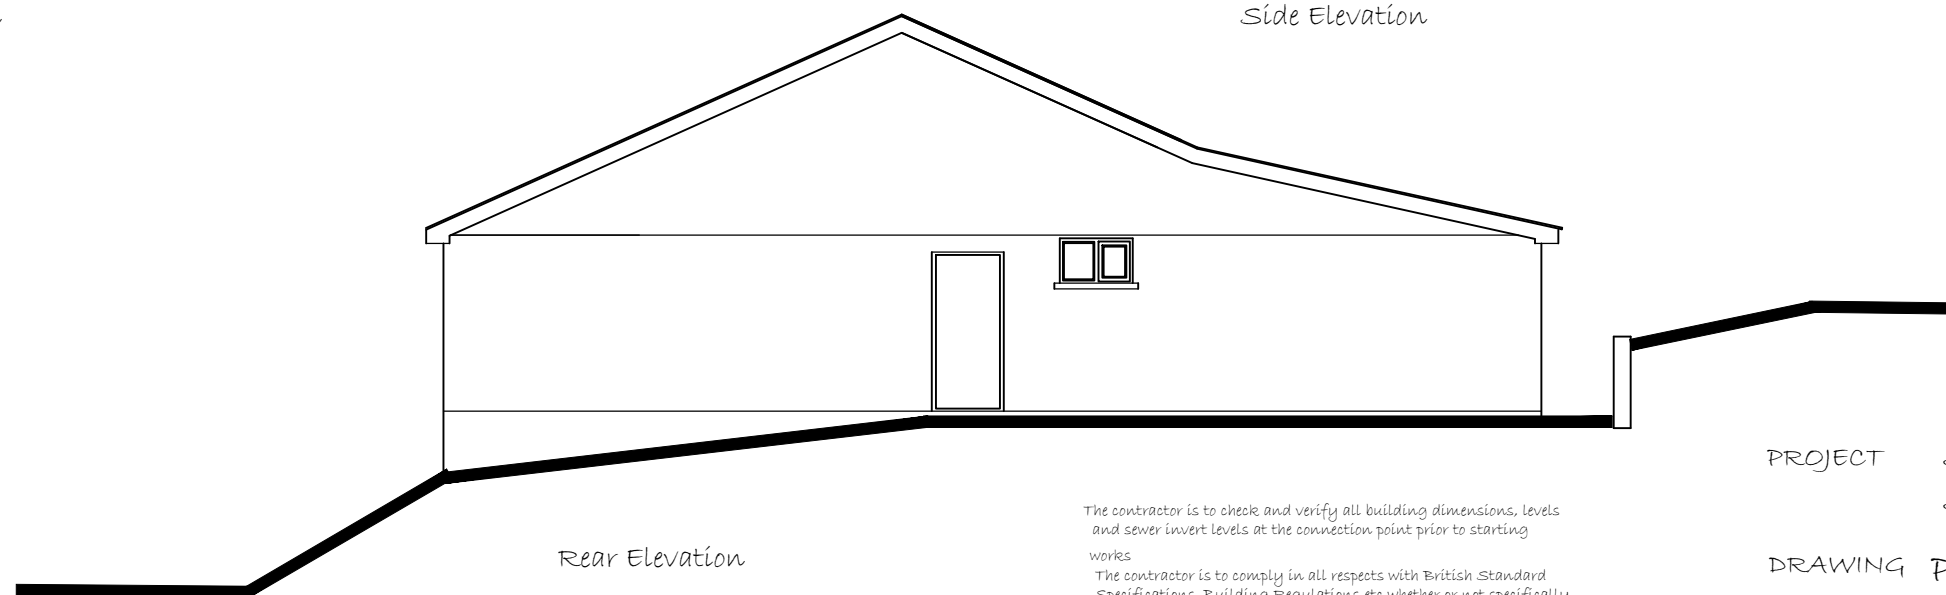
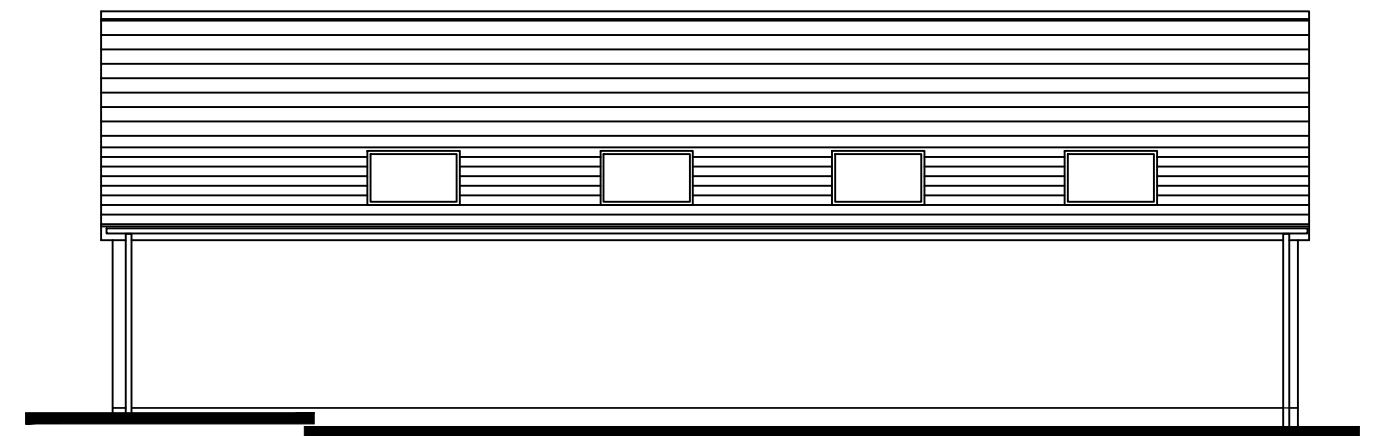
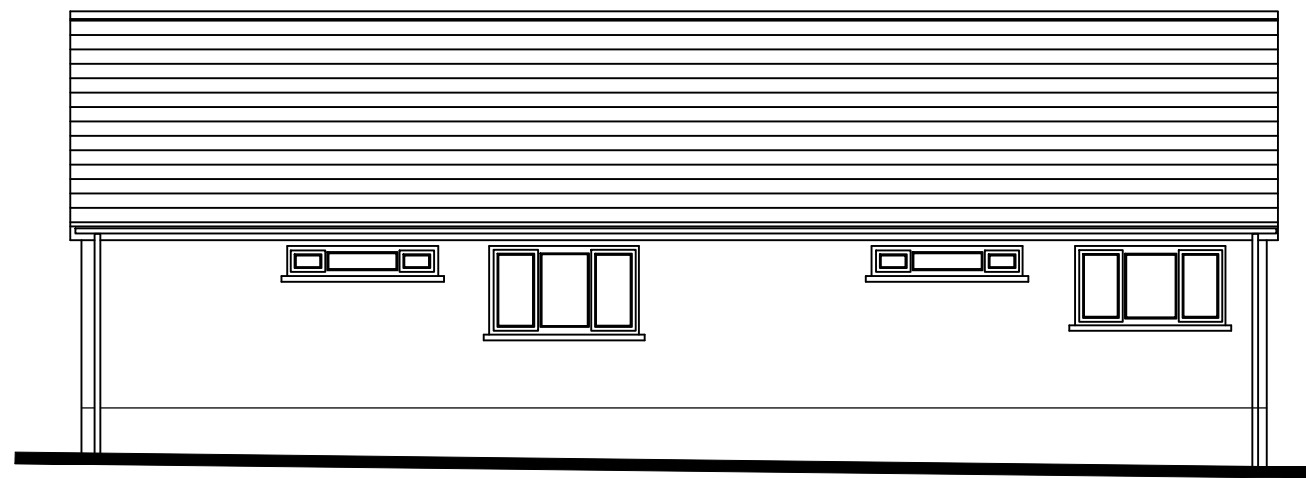


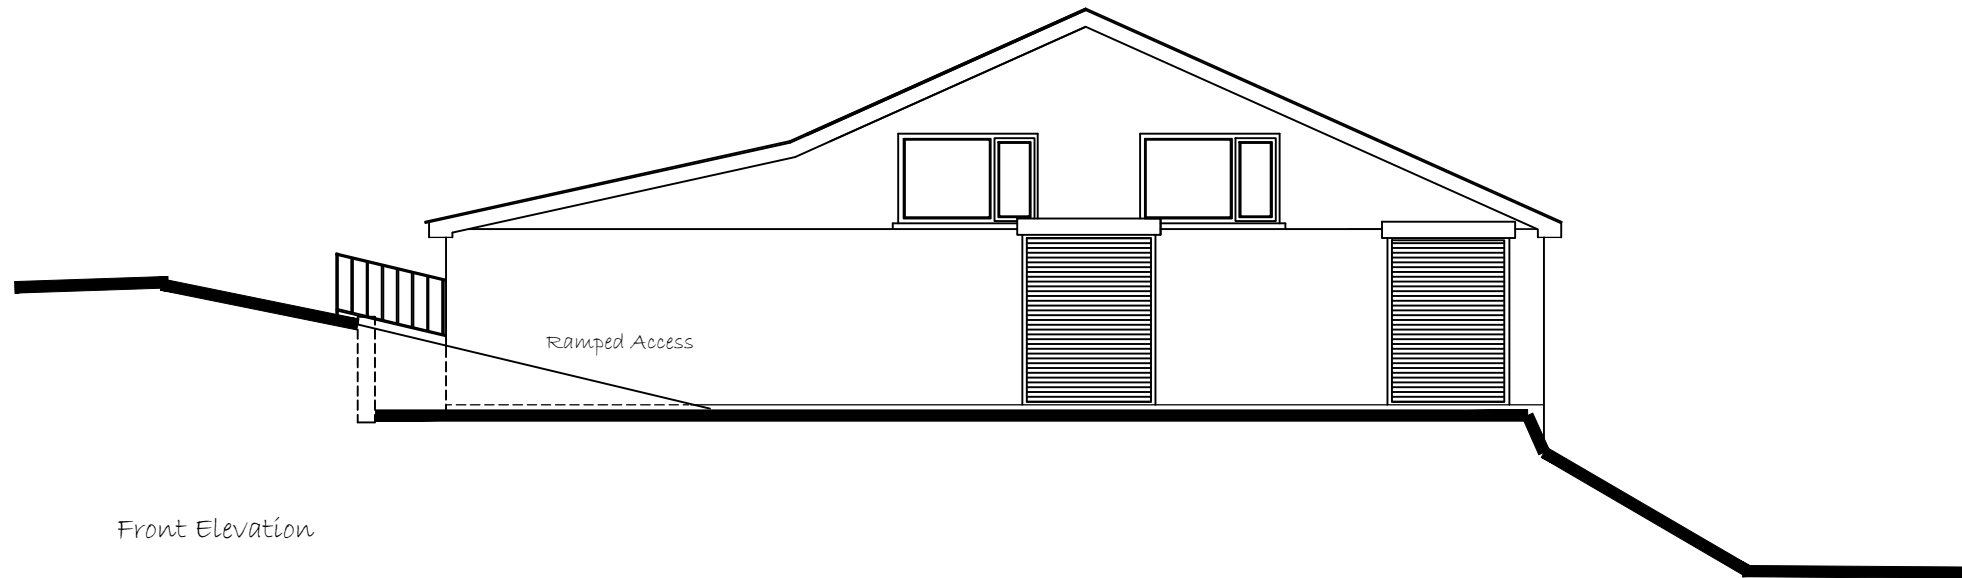

The contractor is to check and verify all building dimensions, levels and sewer invert levels at the connection point prior to starting works
The contractor is to comply in all respects with British Standard Specifications, Building Regulations etc whether or not specifically stated on this drawing.

This drawing is to be read with and checked against any structural geotechnical or other specialist documentation.
Where existing trees are to be retained they should be the subject of a full Arboricultural report.
The client is to confirm all legal boundaries prior to site start
The contractor is to provide method statement and risk assessment

PROJECT SINGLE STOREY EXTENSION TO
SIDE OF SCOUT HALL

DRAWING PROPOSED ELEVATIONS

ADDRESS THE SCOUT HALL, HEOL Y DELYN,
LISVANE CARDIFF

1:100 @ A3
DRAWING NUMBER 002
DATE JUNE 2020