


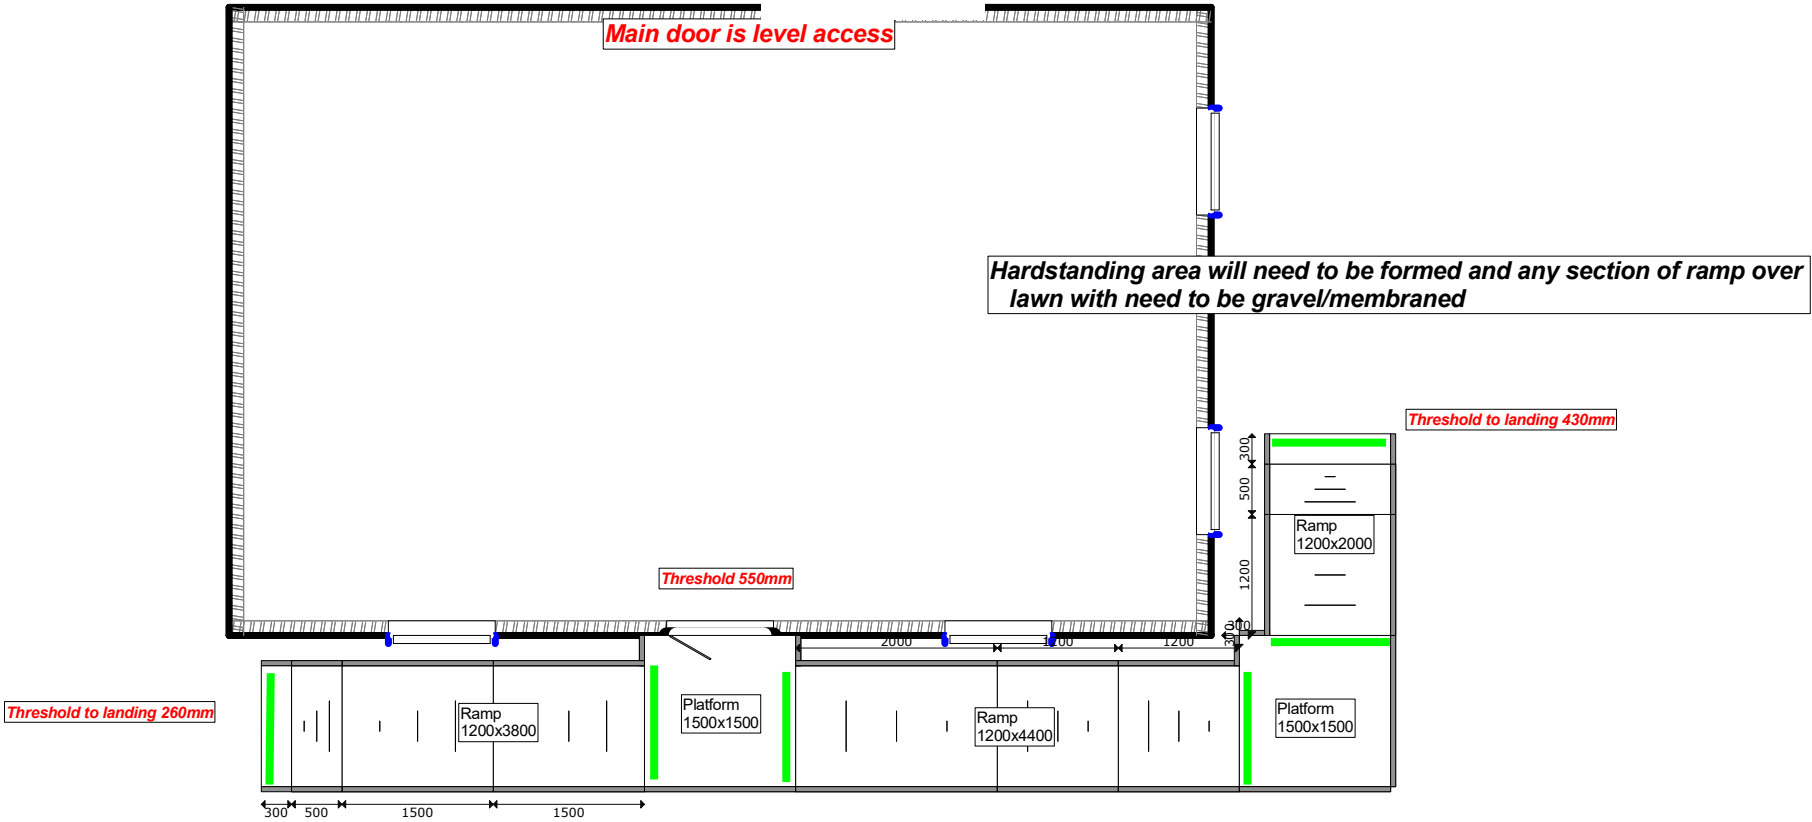

Reference: MM3592 - Ty Mawr Car Park

Drawing: Michael Morton

Gradient: 1 : 15

Contact: C&R Cardiff

Equipment

- 2 x TEK8(12)i Trombone End Kit 1200x800mm
- 3 x RSK1212i Ramp Section Kit 1200x1200mm
- 1 x PTK15(12TR)i Platform Turn Kit 1500x1500mm
- 1 x RSK1220i Ramp Section Kit 1200x2000mm
- 2 x RSK1215i Ramp Section Kit 1200x1500mm

10 x Substitute Legs 800mm

Components

- 1 x PS1515 Platform Section 1500x1500mm
- 1 x HV15i Handrail Vertical 1500mm
- 1 x HV3Li Handrail Vertical Left 300mm
- 1 x HV3Ri Handrail Vertical Right 300mm
- 8 x LG8/FT Leg 800mm
- 8 x LAB Leg Allen Bolt
- 2 x HEC Handrail End Cap
- 2 x CCON Corner Connector
- 2 x ACON Angle Connector
- 1 x TEX-100 Threshold Plate
- 6 x Yellow Nosing
- 18 x FXN Fixings

- = Yellow
nosing